




COLINDANTE:

Ⓐ PLANTACION LA PALMA S.A.

DERROTERO		
LINEA	A C I M U T	DIST.(m)
1-2	090° 14.8'	31.10
2-3	104° 30.0'	43.97
3-4	100° 41.8'	15.97
4-5	336° 11.0'	15.51
5-6	358° 45.6'	23.51
6-7	013° 43.3'	16.98
7-8	007° 33.8'	83.79
8-9	264° 48.6'	87.27
9-1	185° 19.1'	115.75

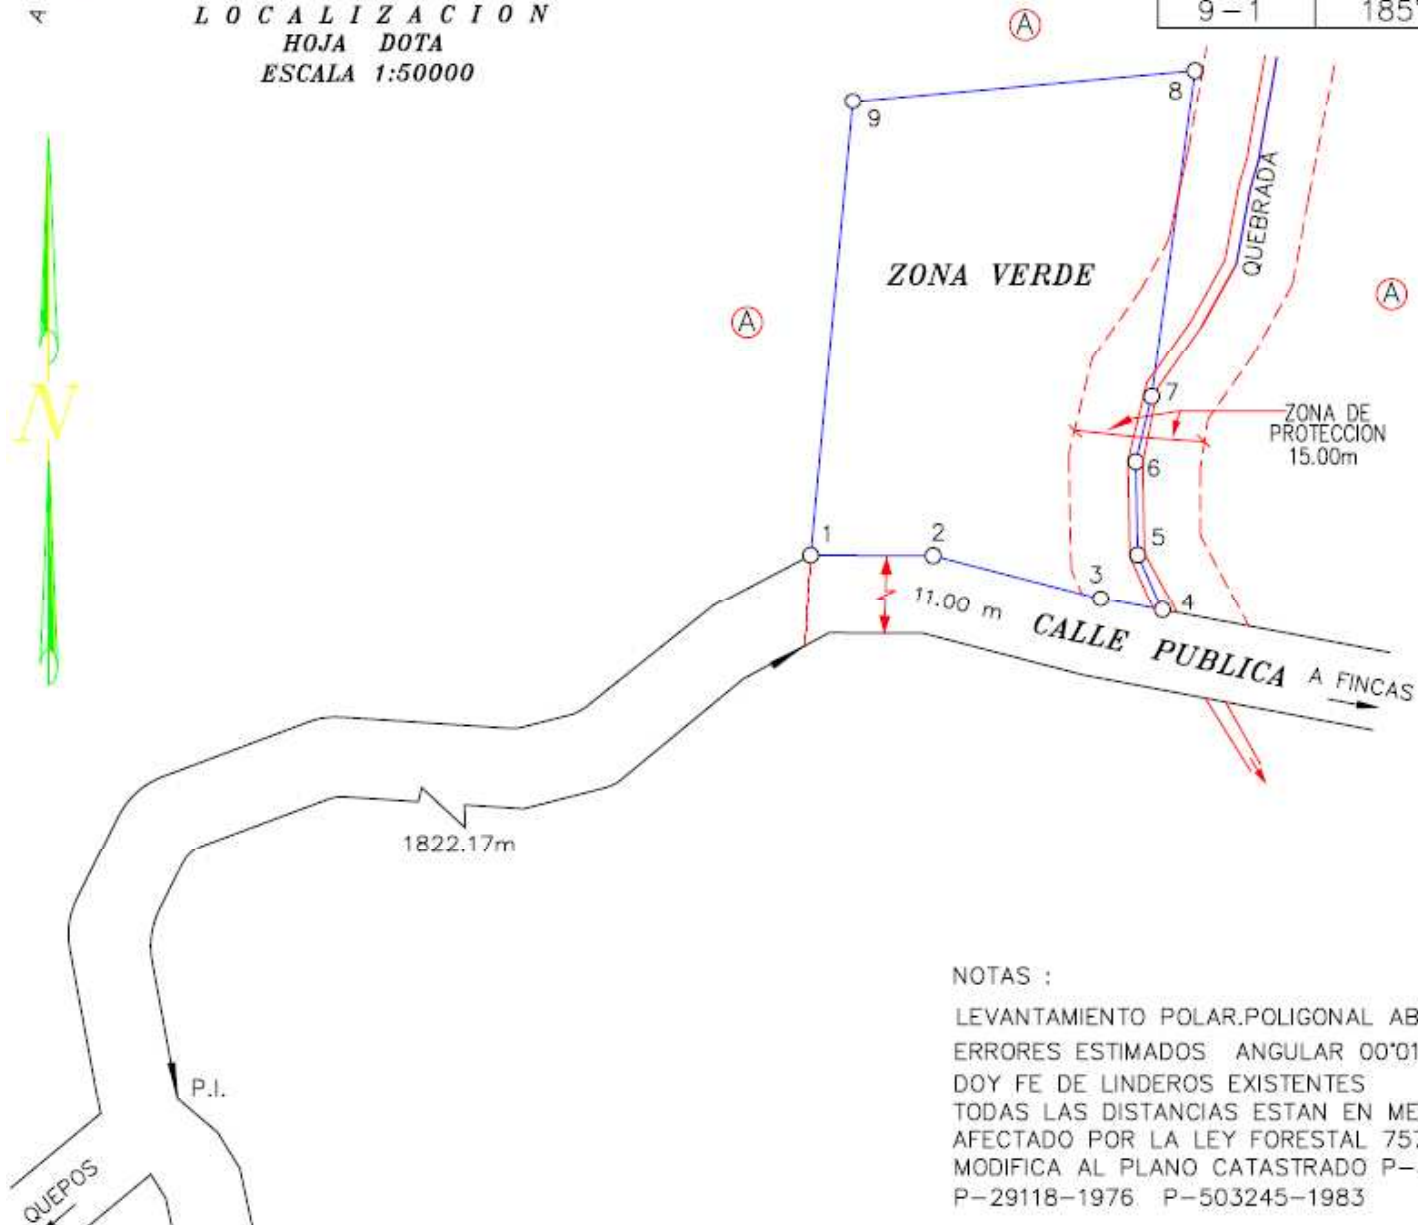

NOTAS :

LEVANTAMIENTO POLAR.POLIGONAL ABIERTA
 ERRORES ESTIMADOS ANGULAR 00'01' LINEAL 0.02m
 DOY FE DE LINDEROS EXISTENTES
 TODAS LAS DISTANCIAS ESTAN EN METROS
 AFECTADO POR LA LEY FORESTAL 7575 ART. 33
 MODIFICA AL PLANO CATASTRADO P-807412-2002
 P-29118-1976 P-503245-1983